


Key:

— Demolished / Demolition in progress

Building to be retained

Demolition Company Fence


Site Boundary

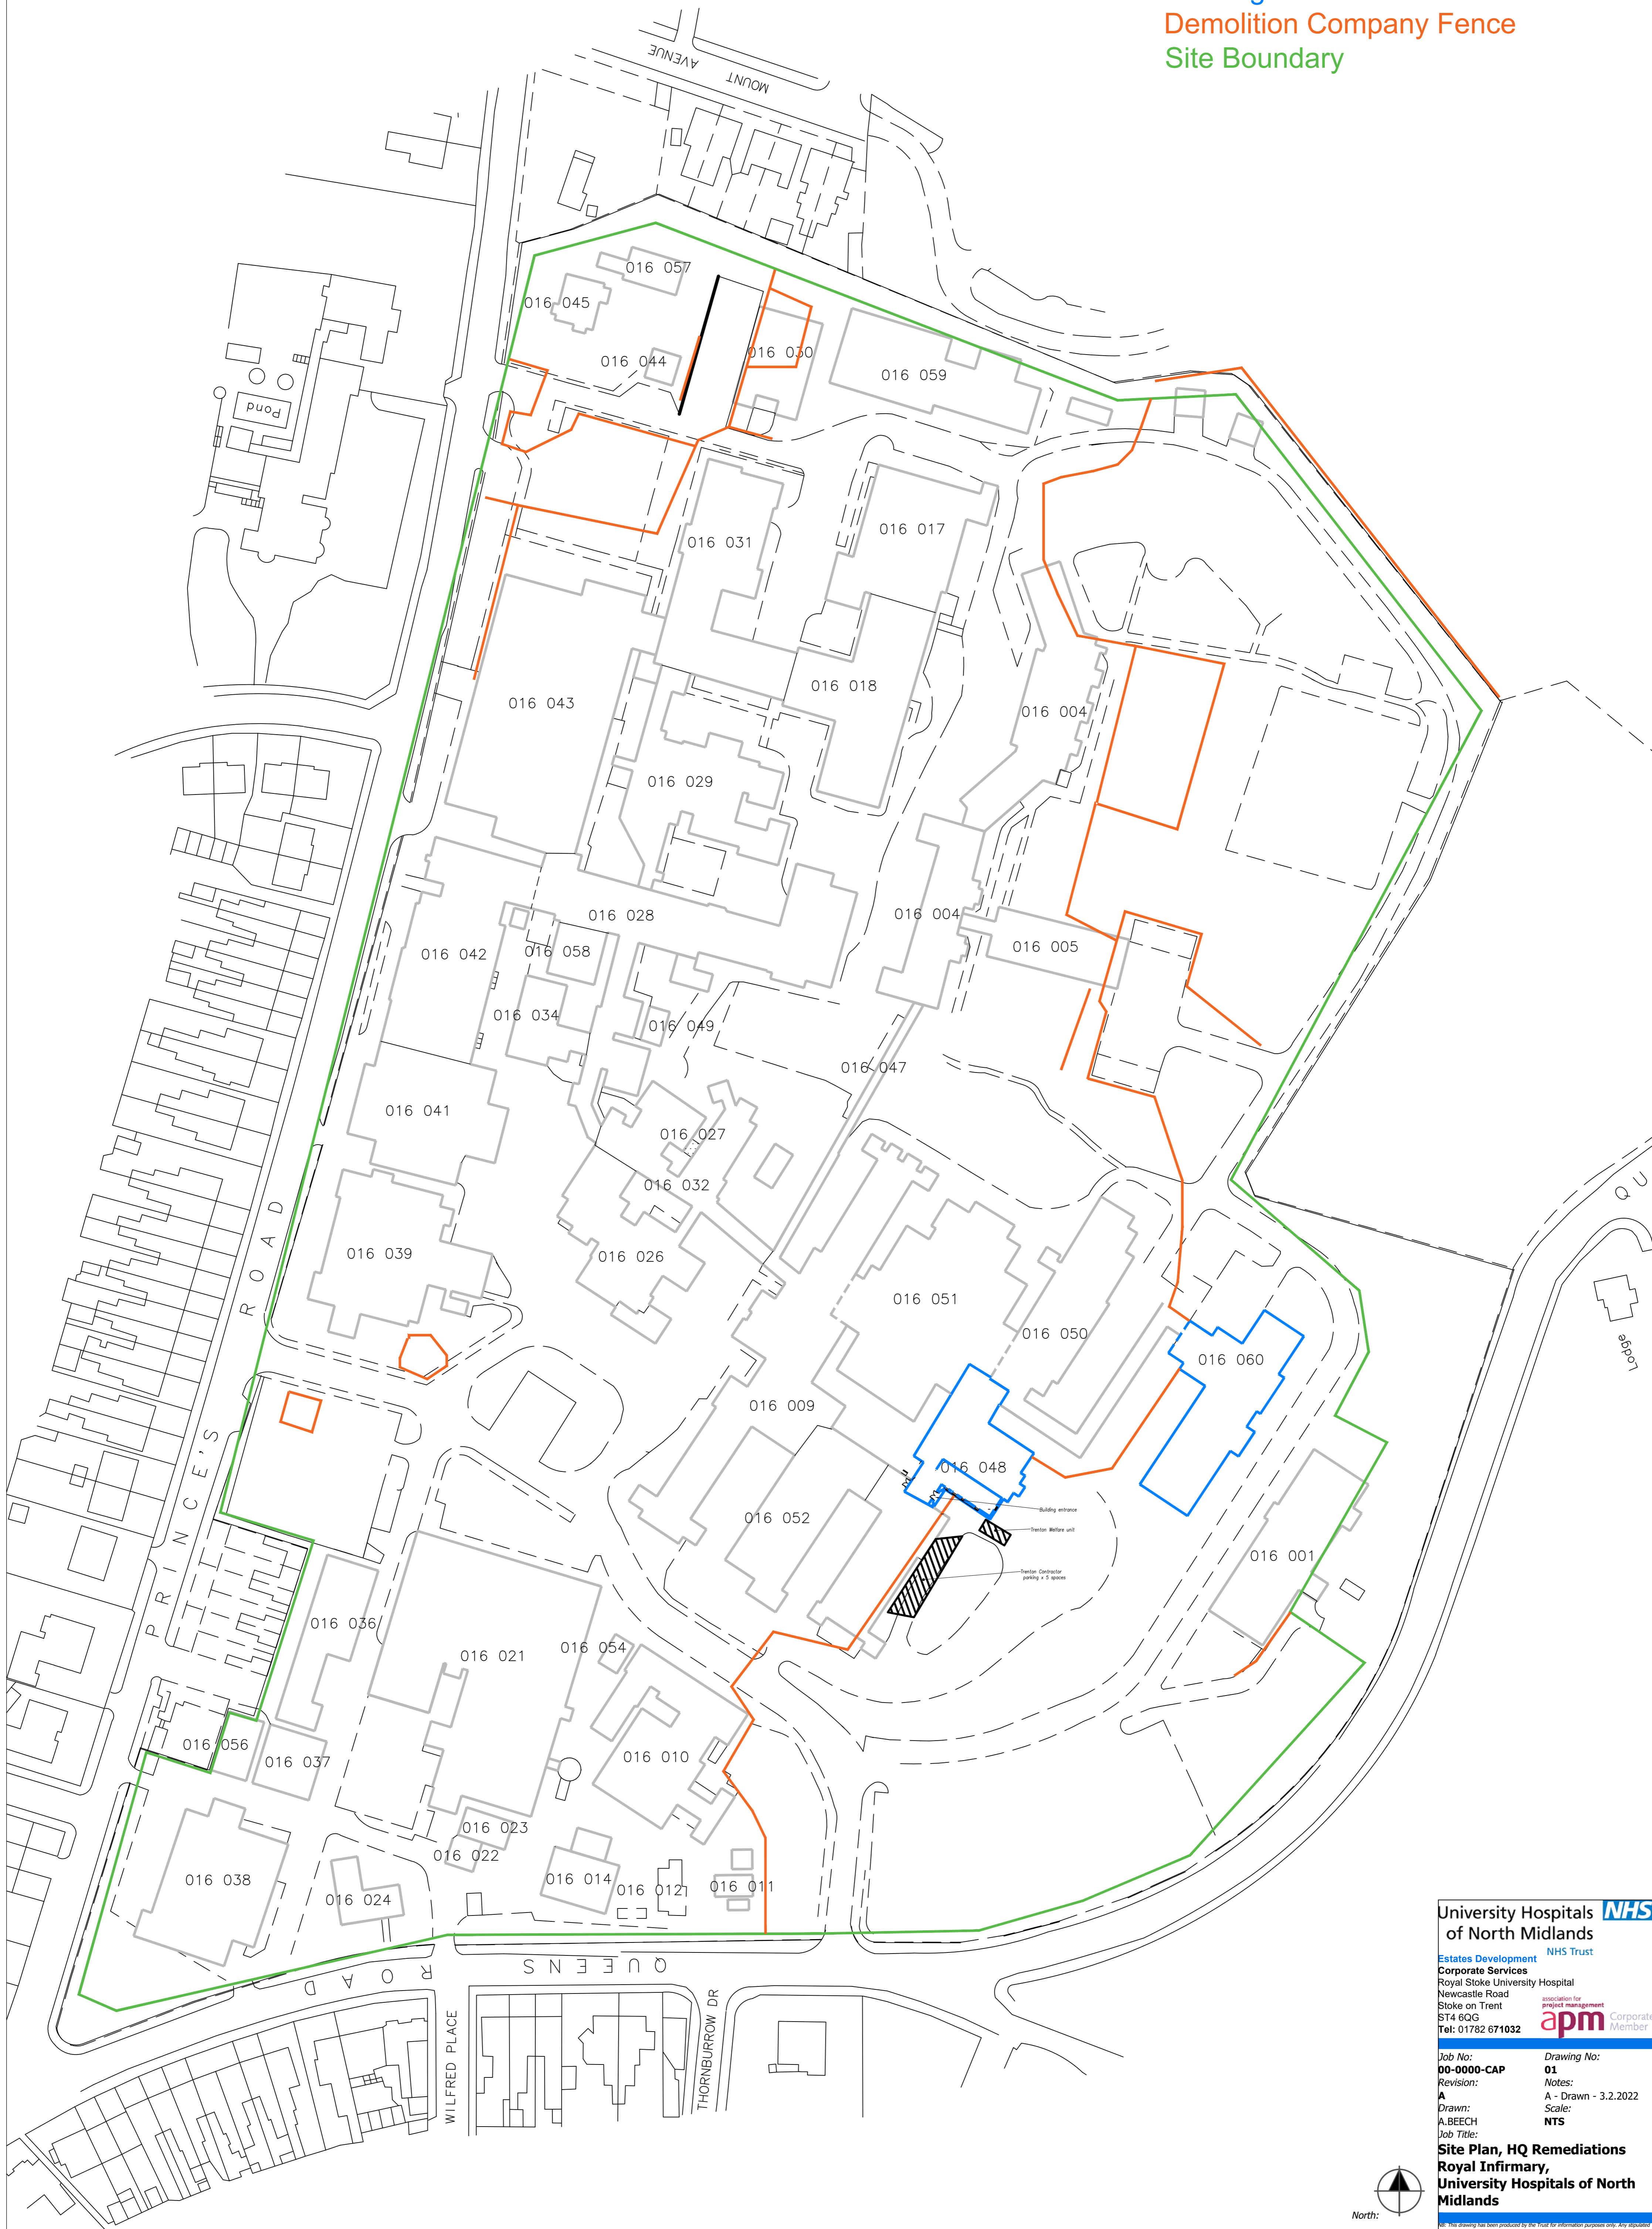

University Hospitals **NHS**
of North Midlands
NHS Trust
Estates Development
Corporate Services
Royal Stoke University Hospital
Newcastle Road
Stoke on Trent
ST4 6QG
Tel: 01782 671032
apm association for project management
Corporate Member

Job No: **00-0000-CAP**
Revision: **A**
Drawn: **A.BEECH**
Job Title:
Drawing No: **01**
Notes: **A - Drawn - 3.2.2022**
Scale: **NTS**

Site Plan, HQ Remediations
Royal Infirmary,
University Hospitals of North
Midlands

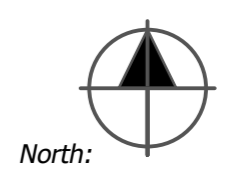

North:

ES: This drawing has been produced by the Trust for information purposes only. Any associated information are based on As Built data. All to be checked by the Design Team before any work commences. Do not scale from this drawing.